

PORTERVILLE COLLEGE CAMPUS SIGNAGE REPLACEMENT AND UPDATE

OWNER:	KERN COMMUNITY COLLEGE DISTRICT 2100 Chester Avenue Bakersfield, CA 93301
PREPARED BY:	PBK Architects, Inc. 4900 California Avenue, Suite 130-A Bakersfield, CA 93309
PBK PROJECT NO.: DSA FILE NO.: DSA APPLICATION NO.:	240066 15-C1 02-123010

NOTICE TO BIDDERS

- A. Receipt of this Addendum shall be acknowledged on the Proposal Form.
- B. This Addendum forms part of the Contract Documents for the above-mentioned project and shall be incorporated integrally therewith.
- C. Each proposer shall make necessary adjustments and submit their proposal with full knowledge of all modifications, clarifications, and supplemental data included therein. Where provisions of the following supplemental data differ from those of the original Contract Documents, this Addendum shall govern.

CLARIFICATION

1. Refer to BUILDING ID LETTERING SCHEDULE attached herein for information regarding aluminum building ID lettering including lettering heights, verbiage and mounting heights.

DRAWINGS:

AD1-01 SHEET AS1.0-SITE PLAN

Contractor shall replace existing sheet AS1.0-OVERALL SITE PLAN with revised sheet AS1.0-OVERALL SITE PLAN attached herein. Legend and plan revised to clarify locations of campus directory signs that are to replace existing directory signs at the same location and connect to existing power source vs. campus directory signs at new locations. Campus directory signs between parking lots 'B' and 'C' added to plan to replace existing. New non-illuminated building ID sign added to Building 2, to replace existing wood sign.

AD1-02 SHEET AS1.1-SITE PLAN

Contractor shall replace existing sheet AS1.1-SITE PLAN with revised sheet AS1.1-SITE PLAN attached herein. Legend and plan revised to clarify locations of campus directory signs that are to replace existing directory signs at the same location and connect to existing power source vs. campus directory signs at new locations. Campus directory signs between parking lots 'B' and 'C' added to plan to replace existing. New non-illuminated building ID sign added to Building 2, to replace existing wood sign.



PORTERVILLE COLLEGE CAMPUS SIGNAGE REPLACEMENT AND UPDATE


AD1-02 SHEET AS1.3-ENLARGED SITE PLAN

Contractor shall replace existing sheet AS1.3-ENLARGED SITE PLAN with revised sheet AS1.3-ENLARGED SITE PLAN attached herein. Legend and plan revised to clarify locations of campus directory signs that are to replace existing directory signs at the same location and connect to existing power source vs. campus directory signs at new locations. Campus directory signs between parking lots 'B' and 'C' added to plan.

<u>RFIs:</u>

Refer to RFIs attached herein.

END OF ADDENDUM NO. 1

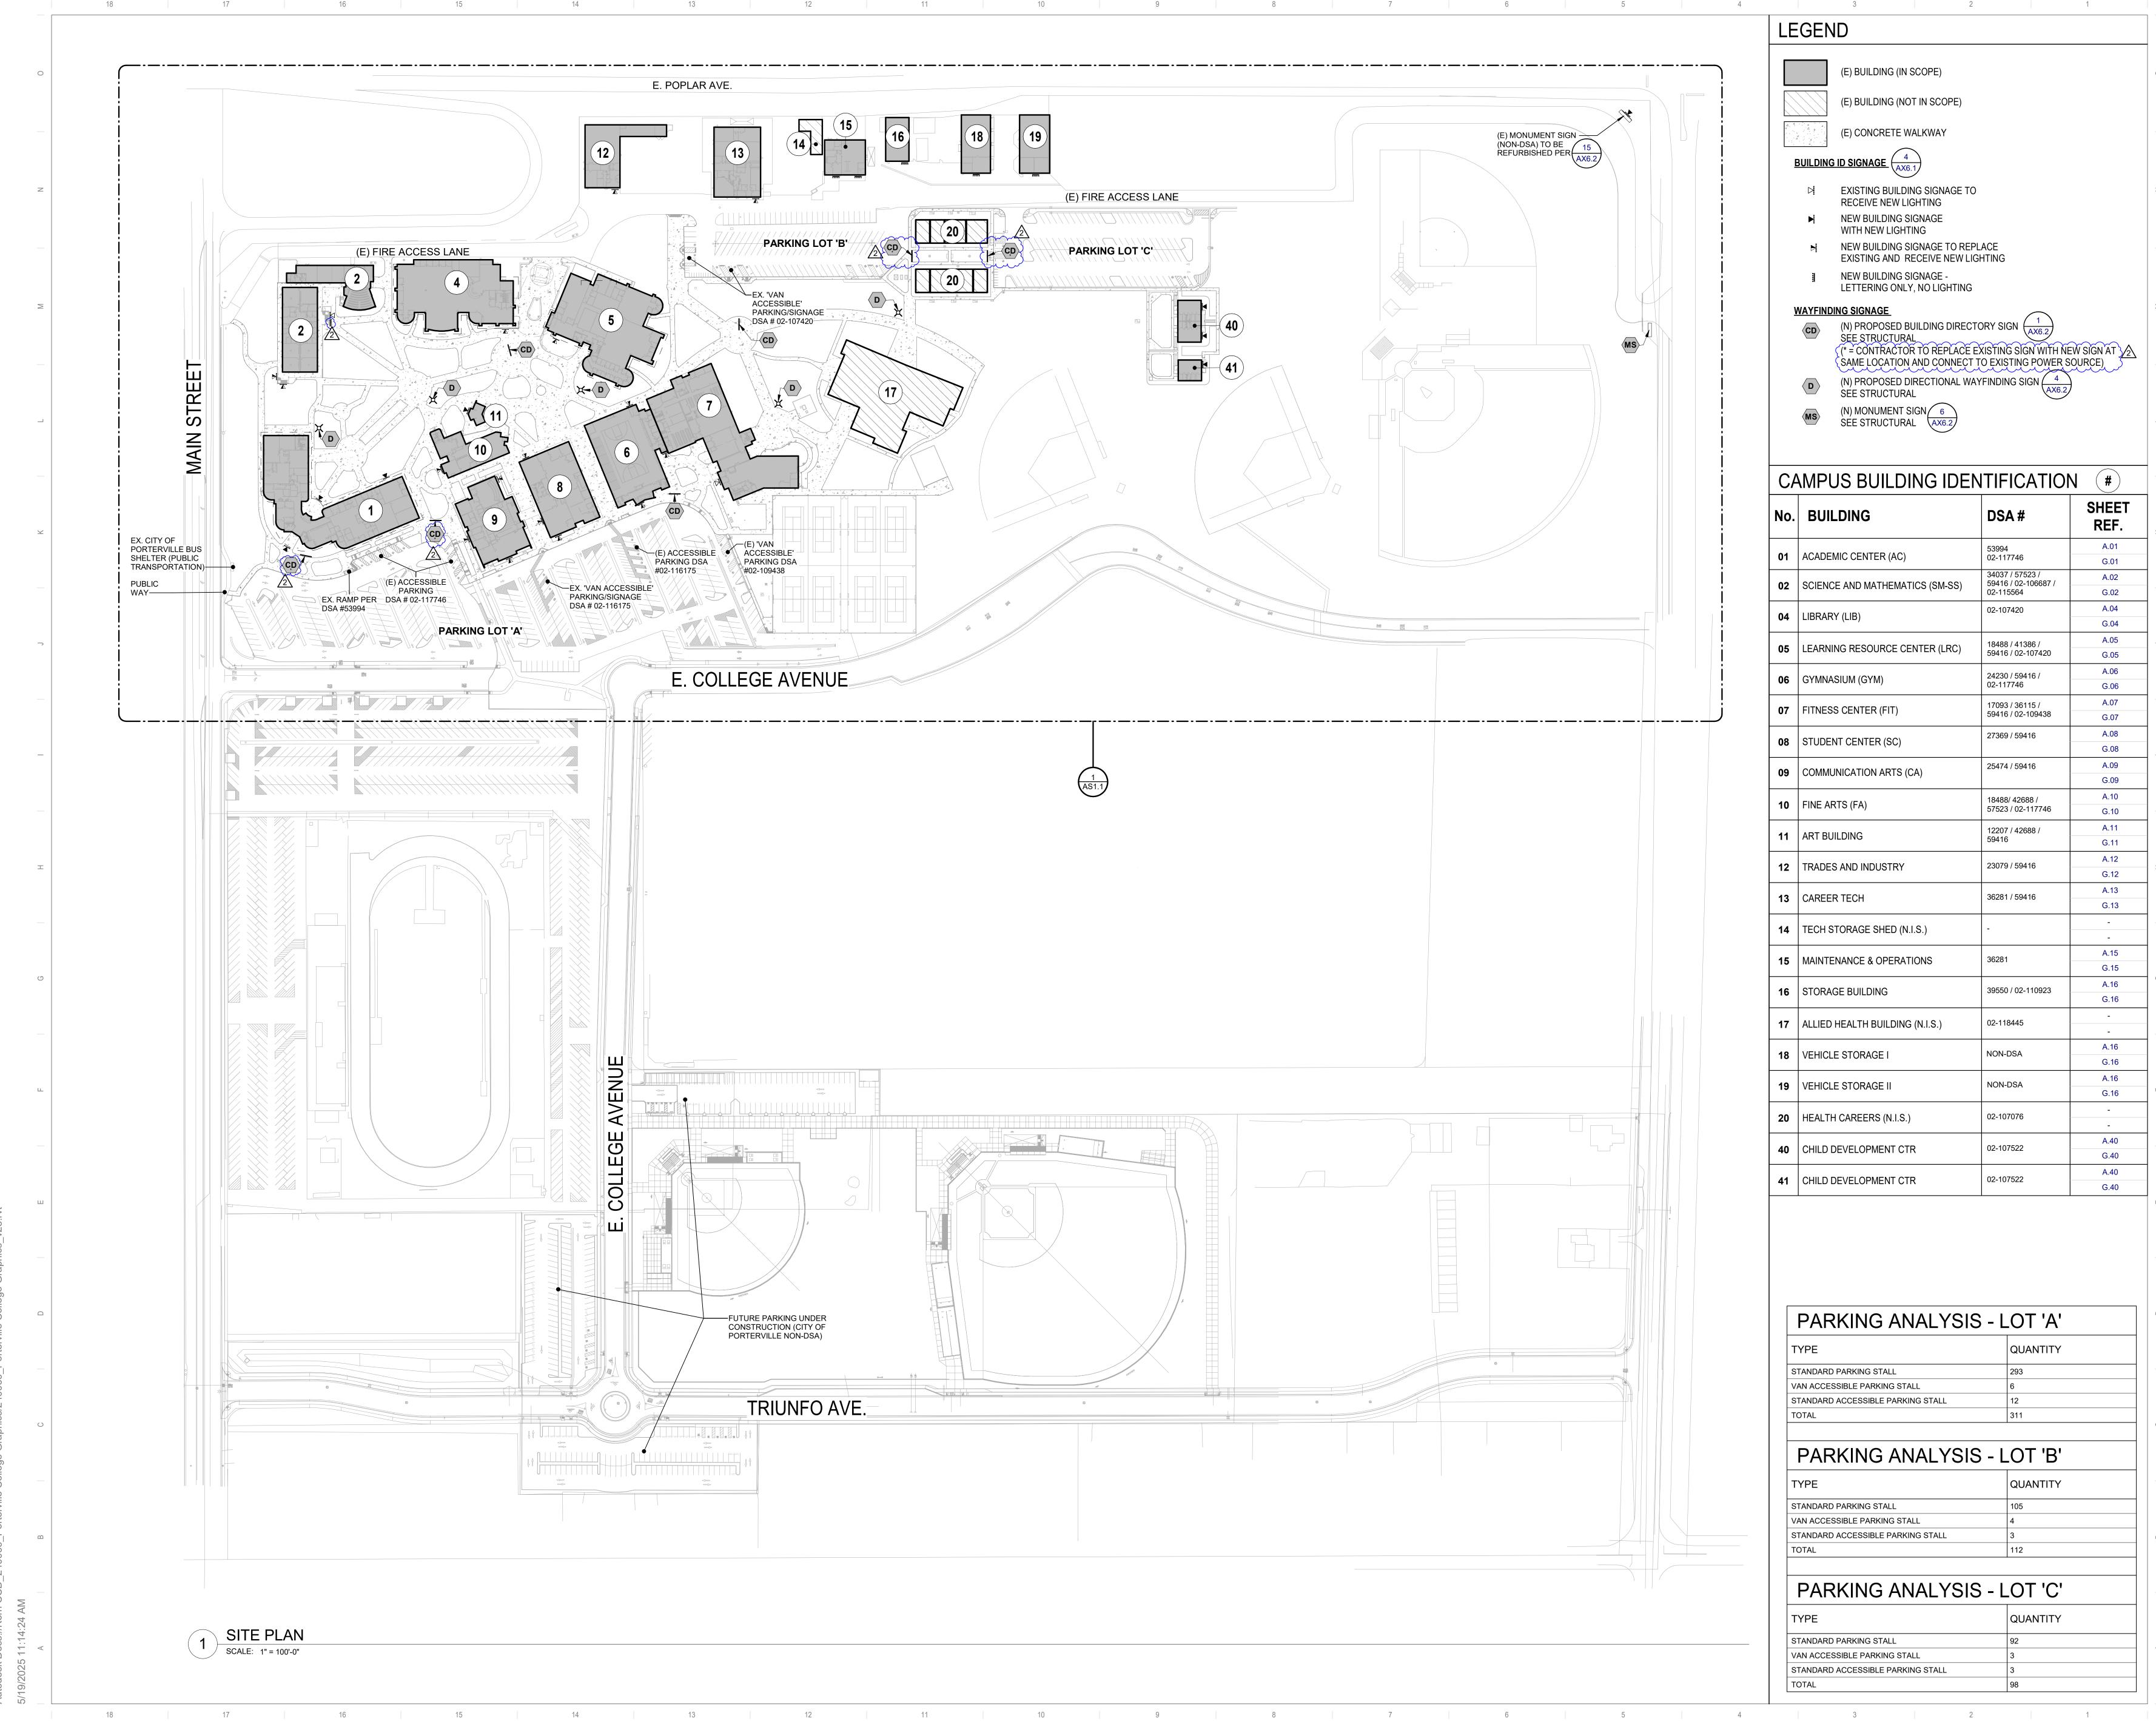

11

13

17

16

LEGEND

(E) BUILDING (IN SCOPE)

3

- (E) BUILDING (NOT IN SCOPE)
- (E) CONCRETE WALKWAY

BUILDING ID SIGNAGE

- EXISTING BUILDING SIGNAGE TO \triangleright
- **RECEIVE NEW LIGHTING** NEW BUILDING SIGNAGE
- WITH NEW LIGHTING
- NEW BUILDING SIGNAGE TO REPLACE EXISTING AND RECEIVE NEW LIGHTING
- NEW BUILDING SIGNAGE -LETTERING ONLY, NO LIGHTING

WAYFINDING SIGNAGE

- (N) PROPOSED BUILDING DIRECTORY SIGN $\begin{pmatrix} 1 \\ AX6.2 \end{pmatrix}$ CD SEE STRUCTURAL (* = CONTRACTOR TO REPLACE EXISTING SIGN WITH NEW SIGN AT SAME LOCATION AND CONNECT TO EXISTING POWER SOURCE) (N) PROPOSED DIRECTIONAL WAYFINDING SIGN $\langle \mathbf{D} \rangle$ AX6.2 SÉE STRUCTURAL
- (N) MONUMENT SIGN 6 SEE STRUCTURAL AX6.2 MS

CAMPUS BUILDING IDENTIFICATION (#)


BUILDING		SHEE REF	
C)	53994 02-117746	A.01 G.01	
MATICS (SM-SS)	34037 / 57523 / 59416 / 02-106687 / 02-115564	A.02 G.02	
	02-107420	A.04 G.04	
CENTER (LRC)	18488 / 41386 / 59416 / 02-107420	A.05 G.05	
	24230 / 59416 / 02-117746	A.06 G.06	
)	17093 / 36115 / 59416 / 02-109438	A.07 G.07	
;)	27369 / 59416	A.08 G.08	
S (CA)	25474 / 59416	A.09 G.09	
	18488/ 42688 / 57523 / 02-117746	A.10 G.10	
ART BUILDING		A.11 G.11	
TRADES AND INDUSTRY		A.12 G.12	
CAREER TECH		A.13 G.13	
TECH STORAGE SHED (N.I.S.)		-	
RATIONS	36281	A.15 G.15	
	39550 / 02-110923	A.16 G.16	
ING (N.I.S.)	02-118445	-	
	NON-DSA	A.16 G.16	
	NON-DSA	A.16 G.16	
.S.)	02-107076	-	
CTR	02-107522	A.40 G.40	
CTR	02-107522	A.40 G.40	
	-		


PARKING ANALYSIS - LOT 'A' QUANTITY TYPE

STANDARD PARKING STALL	293
VAN ACCESSIBLE PARKING STALL	6
STANDARD ACCESSIBLE PARKING STALL	12
TOTAL	311
PARKING ANALYSIS - L	.OT 'B'
PARKING ANALYSIS - L	OT 'B'


STANDARD PARKING STALL	105
VAN ACCESSIBLE PARKING STALL	4
STANDARD ACCESSIBLE PARKING STALL	3
TOTAL	112


PARKING ANALYSIS - LOT 'C'				
TYPE	QUANTITY			
STANDARD PARKING STALL	92			
VAN ACCESSIBLE PARKING STALL	3			
STANDARD ACCESSIBLE PARKING STALL	3			
TOTAL	98			

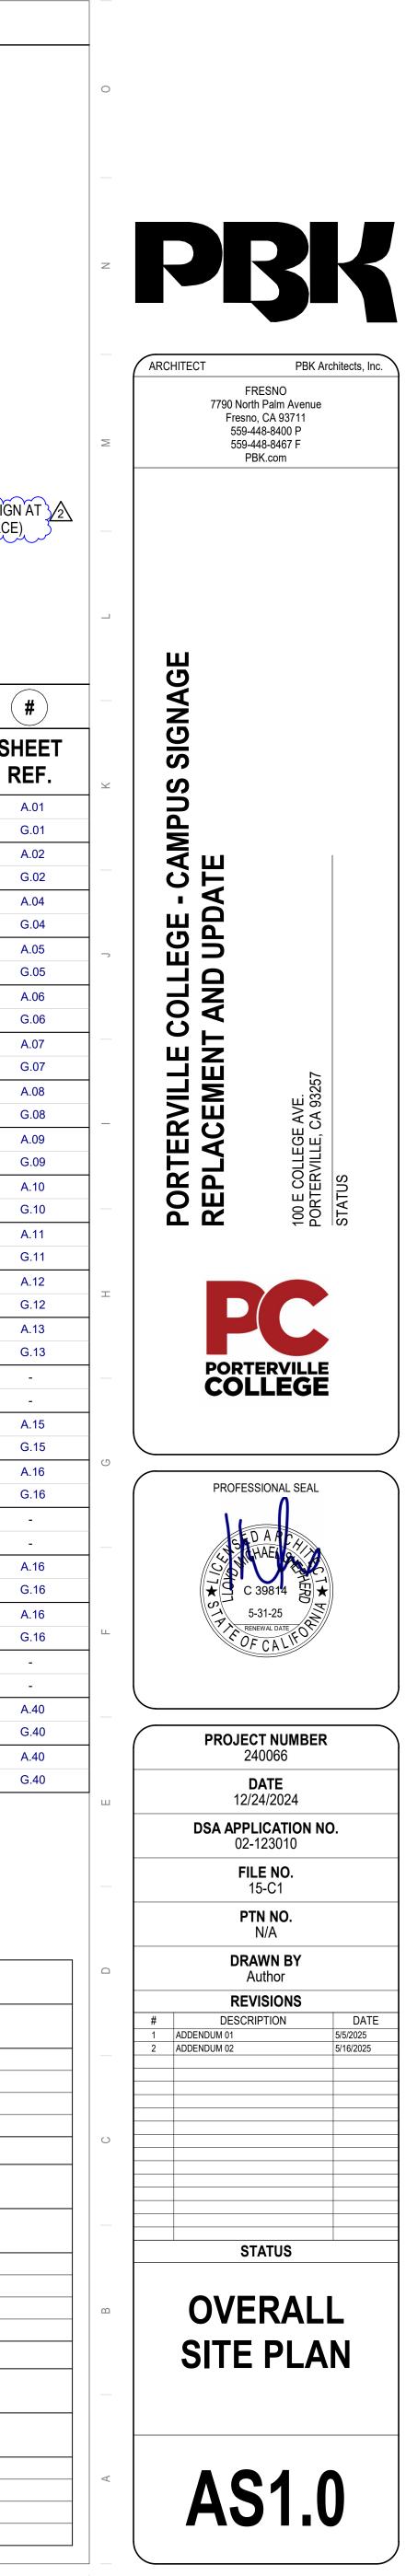

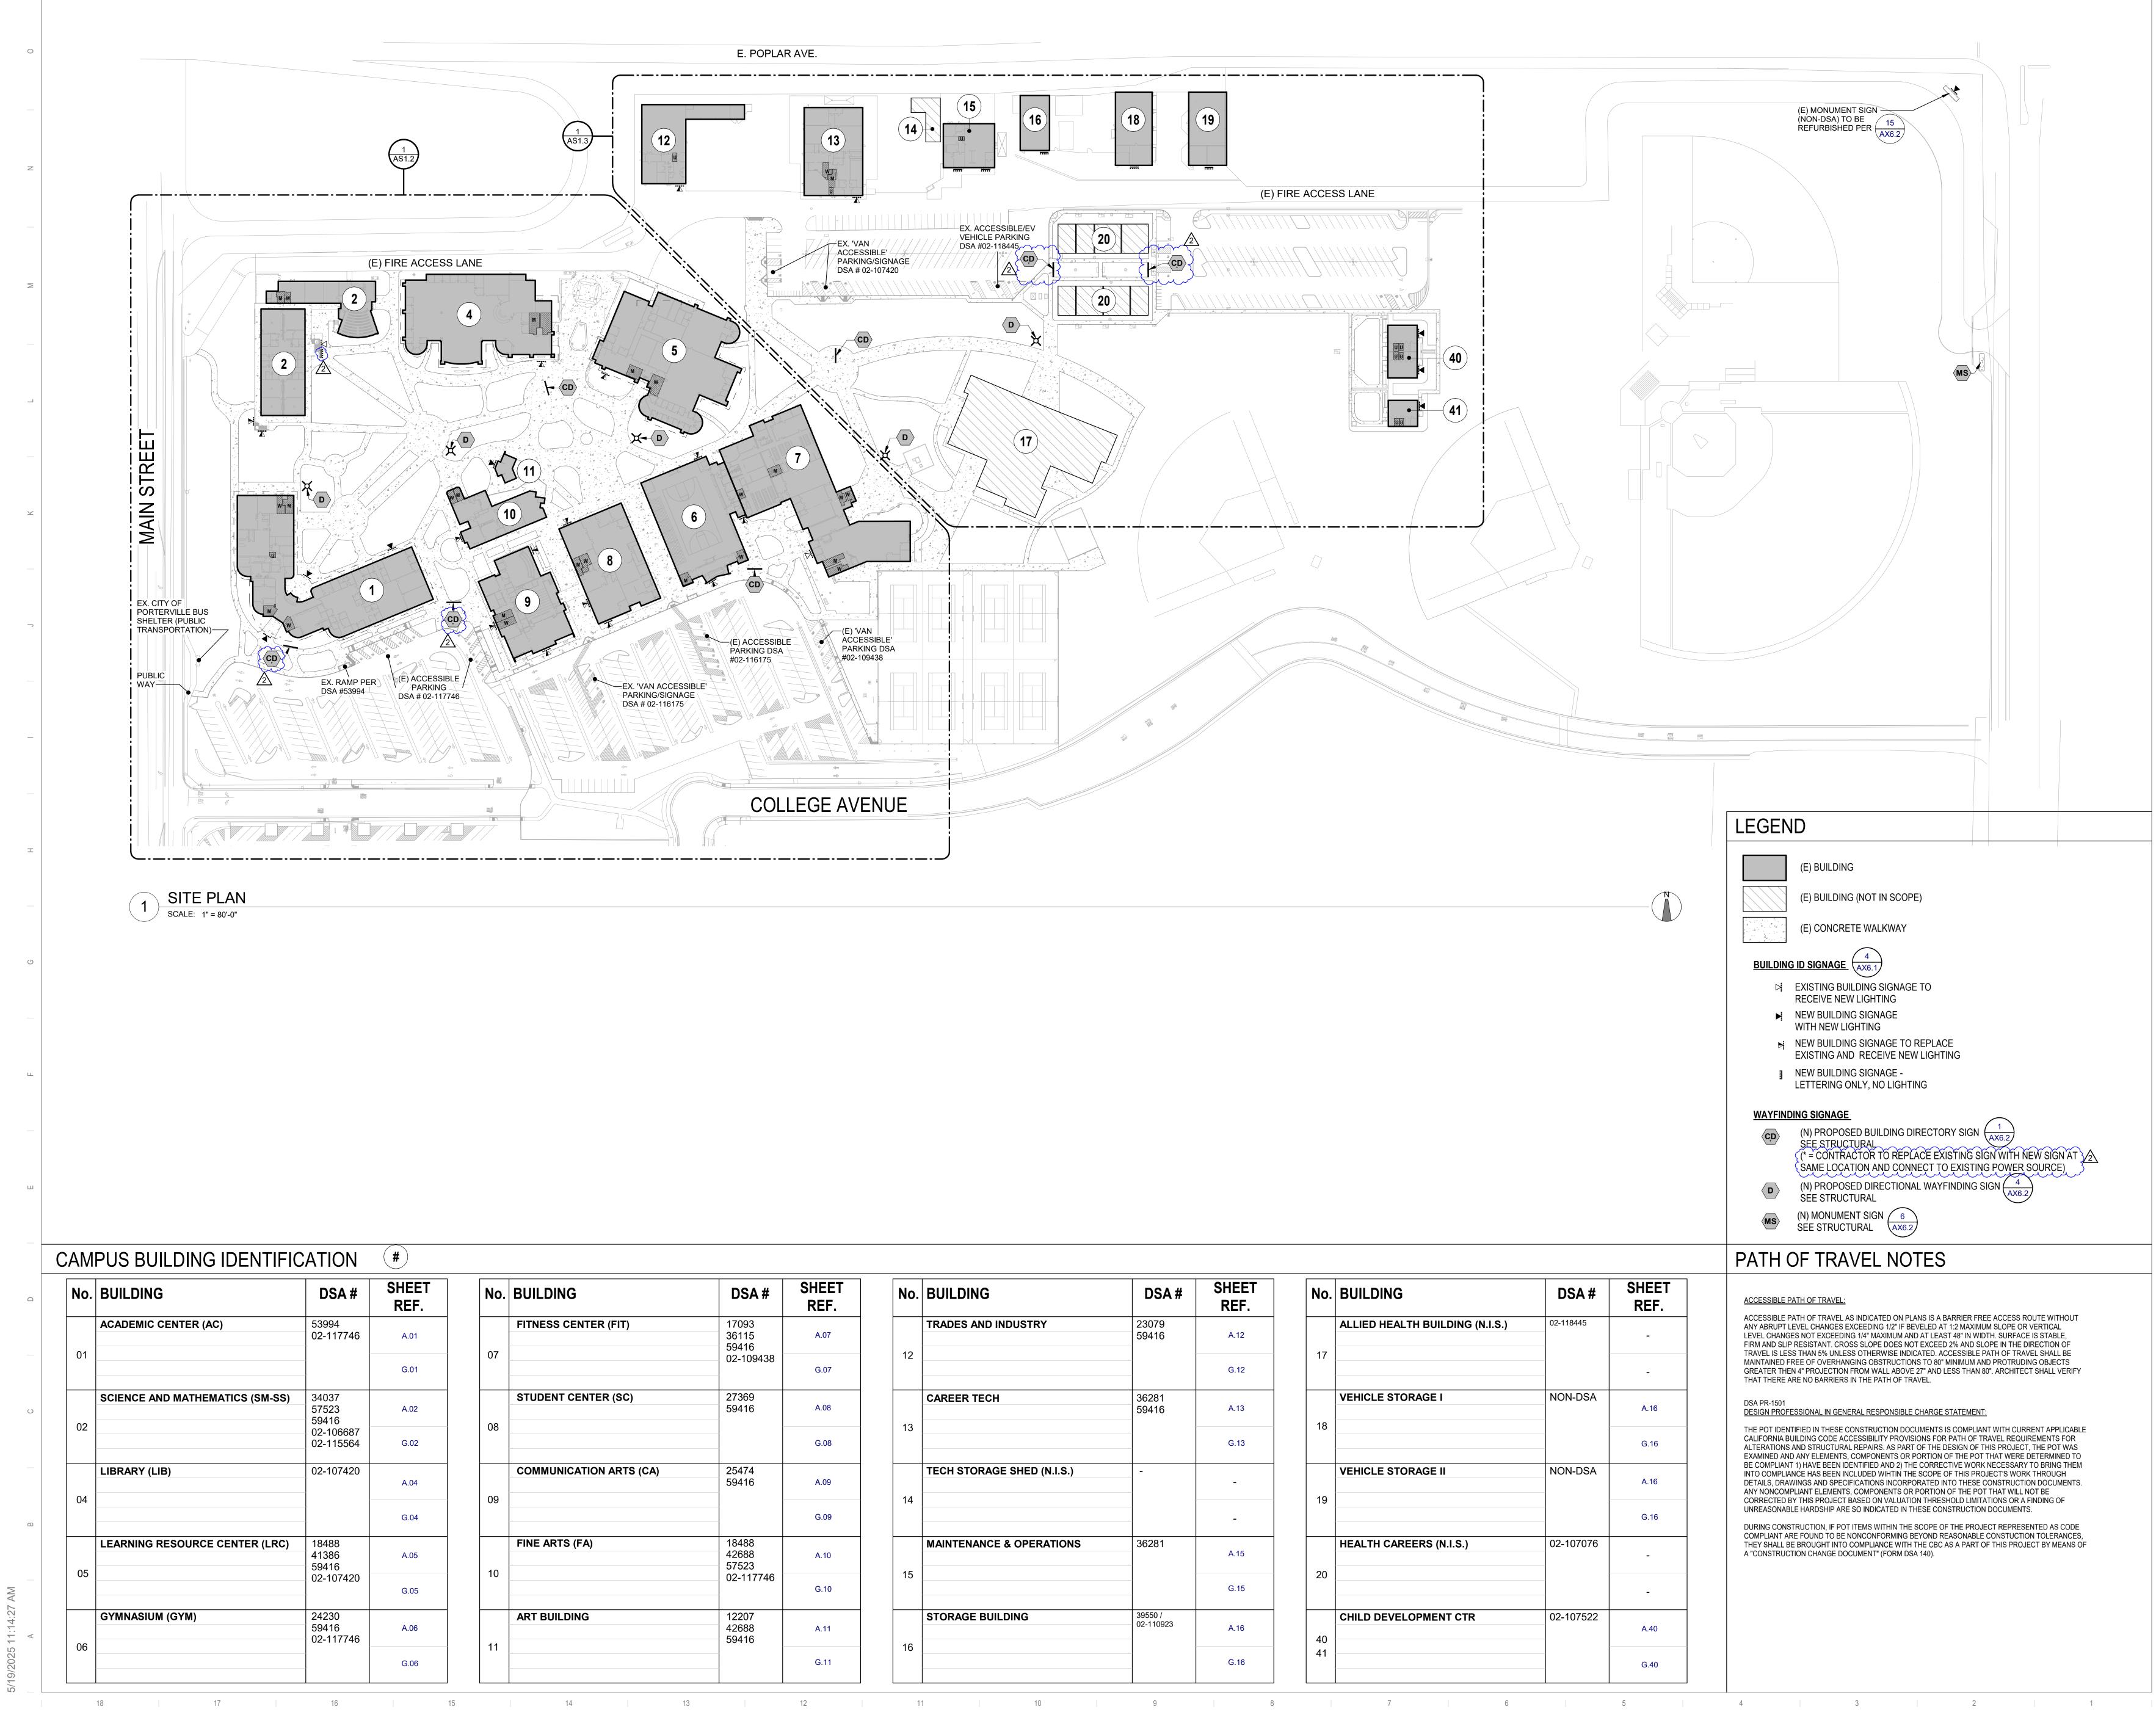

DSA #	SHEET REF.	No.	BUILDING	DSA #	SHEET REF.	No.	BUILDING
17093 36115 59416	A.07	40	TRADES AND INDUSTRY	23079 59416	A.12	47	ALLIED HEAL
02-109438	G.07	12			G.12	17	
27369 59416	A.08		CAREER TECH	36281 59416	A.13	40	VEHICLE STO
	G.08	13			G.13	18	
25474 59416	A.09		TECH STORAGE SHED (N.I.S.)	-	-	40	VEHICLE STO
	G.09	14			-	19	
18488 42688 57523	A.10		MAINTENANCE & OPERATIONS	36281	A.15		HEALTH CAR
02-117746	G.10	15			G.15	20	
12207 42688 59416	A.11	10	STORAGE BUILDING	39550 / 02-110923	A.16	40	CHILD DEVE
	G.11	16			G.16	41	

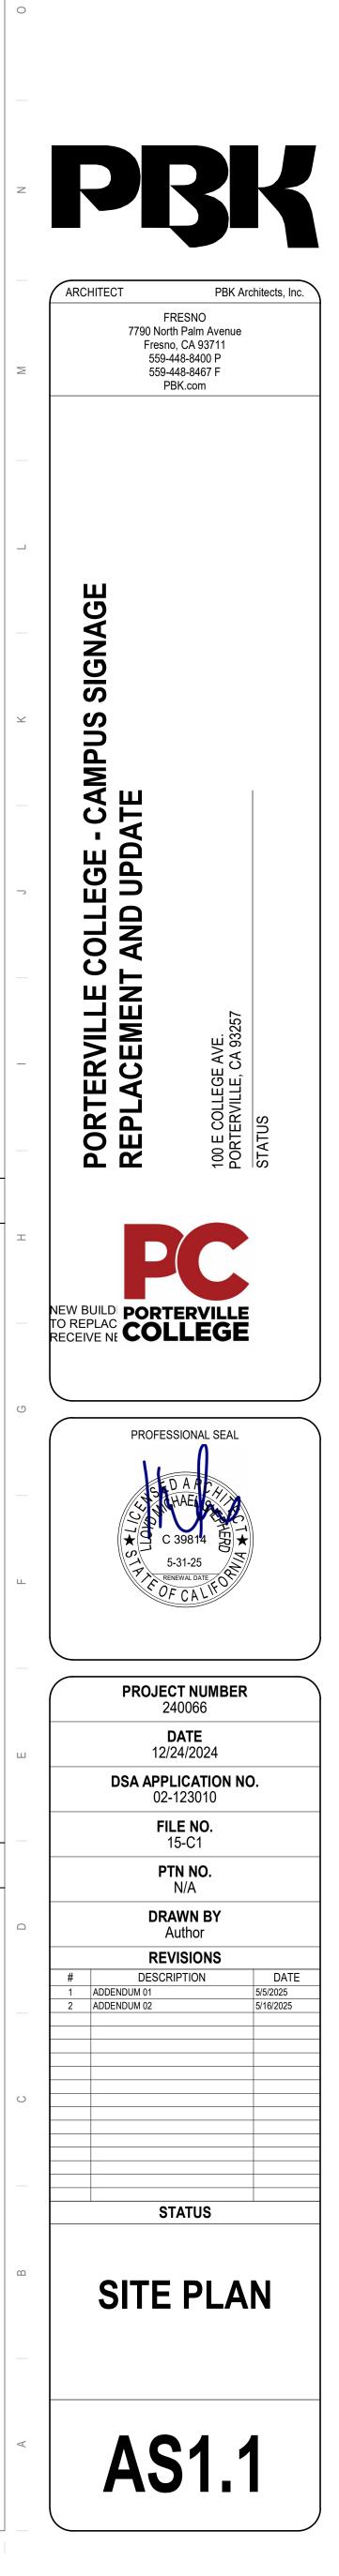

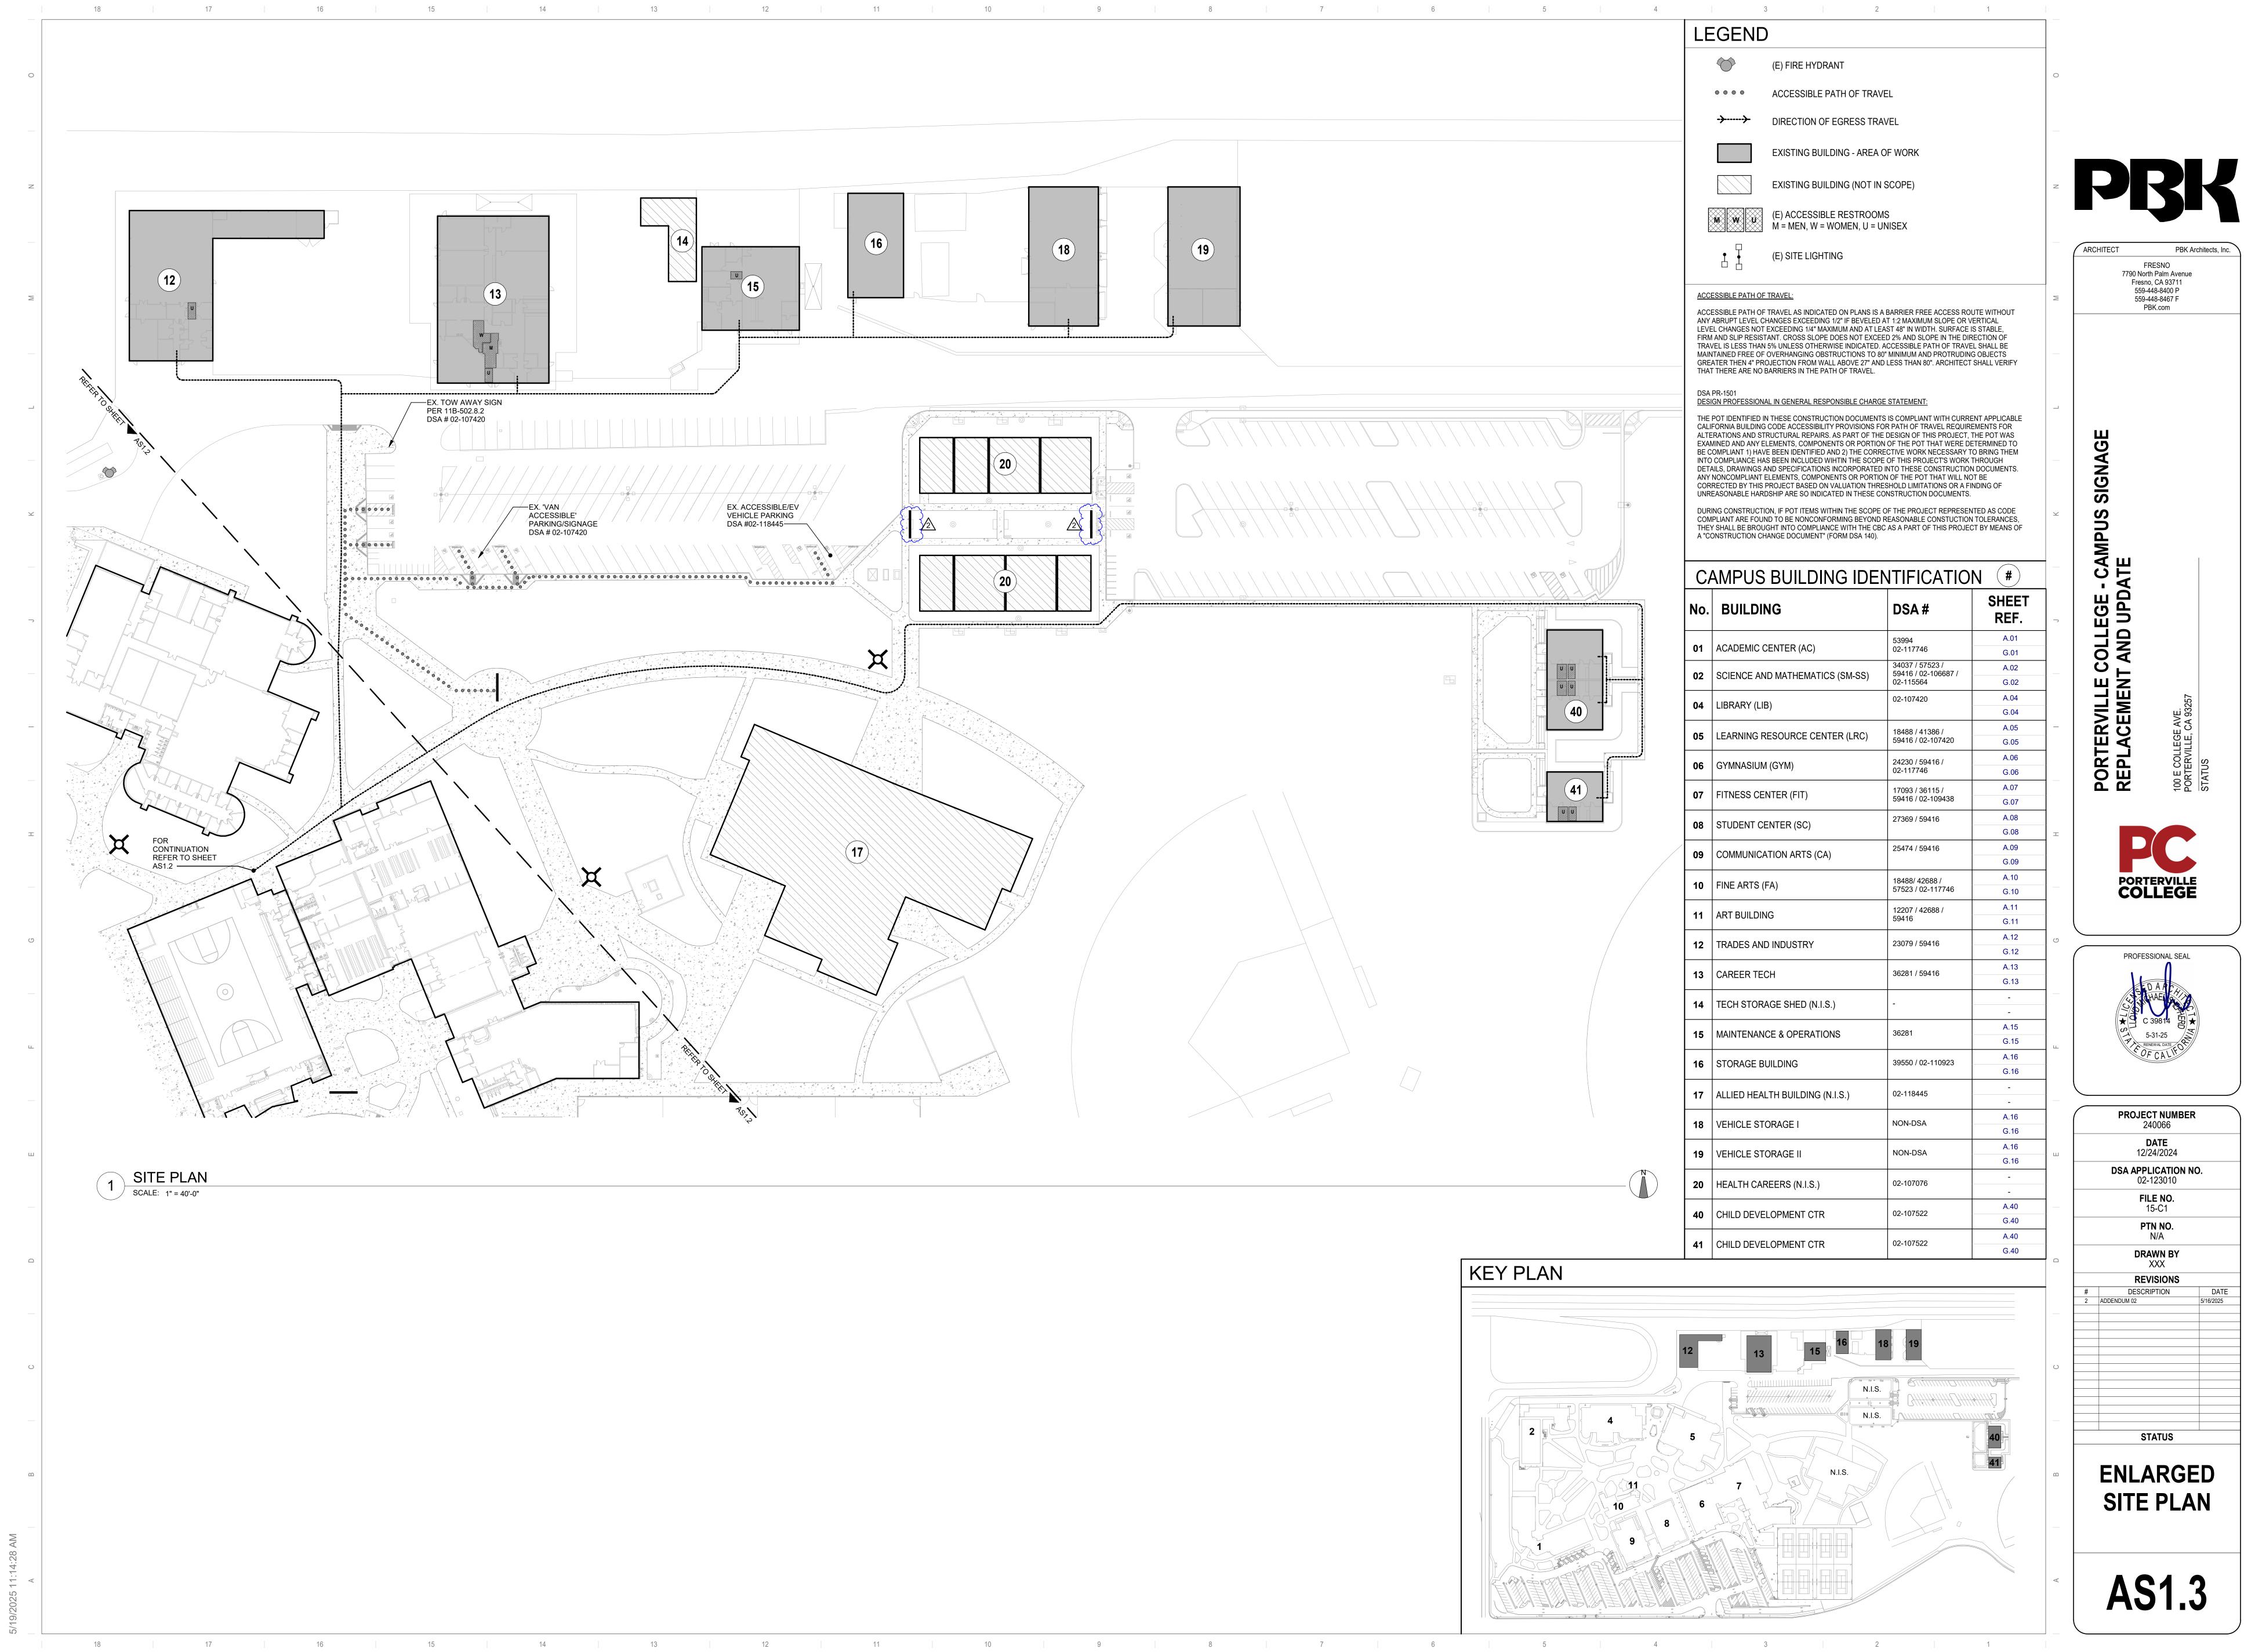



CONTRACTOR'S REQUEST FOR INFORMATION

RFI # 02		
From: Project Number: Date: 05/15/2	5	
To: Project: <u>Porterville College Signage Replacem</u>	ent	
Disciplines Impacted: Architectural [] Structural [] Civil [] Landscape [] Kitchen [Electrical []
Reference: Drawing(s) Other	Spec. Se	ction(s)
Please clarify or provide the following information:		
 The job specs call out a Daktronics GT6x 10mm LED display in 5' x10' size bu E110, has a note to replace existing LEDs with new Daktronics 24x480 but this m Daktronics display size or correct display matrix. Please provide letter height for the new building letters. Please provide material and thickness for new building letters. Letters can me m metal at various thickness. Contractor's Suggestions: 	atrix size does not exist. Please	provide the exact
Possible Cost Impact: Unknown [] Increase []	Decrease []	No Change []
Possible Time Impact: Unknown [] Increase []	Decrease []	No Change []
This information is required as soon as possible, but no later than	[] PRIORITY ATTEN REQUIRED	TION
Contractor's Representative:		
Architect's Response: 1. USE DAKTRONICS GS6 15.85 MM 4'-8" X 10'-8" (BASI 2. REFER TO BUILDING ID SIGNAGE SCHEDULE IN ADI 3. CAST ALUMINUM		Date:
PBK Architects	Copies to:	
END OF SECTION 00 63	5 13	

BUILDING ID LETTERING SCHEDULE

BUILDING ID LETTERING SCHEDULE									
BUILDING No. & NAME	SIGN VERBIAGE	LETTERING HEIGHT	COUNT	REPLACES (E) WOOD SIGN	REPLACES (E) METAL SIGN	RECEIVES NEW LIGHTING	HEIGHT ABOVE WALK (B.O. LETTERING)		
01 - ACADEMIC CENTER	"ACADEMIC CENTER"	18"	2				12'-0" (OVERHANG)		
01 - ACADEMIC CENTER	"TRANSFER AND CAREER RESOURCE CENTER"	12"	1				12'-0" (OVERHANG)		
02 - SCIENCE AND MATHEMATICS	"SCIENCE AND MATHEMATICS"	8"	1				12'-0" (OVERHANG)		
02 - SCIENCE AND MATHEMATICS	"SCIENCE AND MATHEMATICS"	12"	1				10'-0"		
02 - SCIENCE AND MATHEMATICS	"SCIENCE AND MATHEMATICS"	18"	1				10'-0"		
04 - LIBRARY	"LIBRARY"	18"	1				MATCH EXISTING		
05 - LEARNING RESOURCE CENTER	"LEARNING RESOURCE CENTER"	18"	1				MATCH EXISTING		
06 - GYMNASIUM	"GYMNASIUM"	8"	1				10'-0"		
06 - GYMNASIUM	"GYMNASIUM"	16"	1				10'-0"		
08 - STUDENT CENTER	"BOOKSTORE"	8"	2				10'-0" (MATCH EX. LAYOUT)		
08 - STUDENT CENTER	"CAFETERIA"	8"	2				10'-0" (MATCH EX. LAYOUT)		
08 - STUDENT CENTER	"STUDENT CENTER"	8"	2				10'-0" (MATCH EX. LAYOUT)		
08 - STUDENT CENTER	"STUDENT CENTER"	16"	1				10'-0"		
09 - COMMUNICATION ARTS	"COMMUNICATION ARTS"	8"	2				10'-0"		
09 - COMMUNICATION ARTS	"COMMUNICATION ARTS"	16"	1				10'-0"		
10 - FINE ARTS	"FINE ARTS"	12"	1				MATCH EXISTING		
11 - ARTS GALLERY	"ARTS GALLERY"	12"	1				TBD		
12 - TRADES AND INDUSTRY	"TRADES AND INDUSTRY"	12"	1				10'-0"		
15 - MAINTENANCE AND OPERATIONS	"MAINTENANCE"	8"	1				10'-0"		
15 - MAINTENANCE AND OPERATIONS	"SHIPPING AND RECEIVING"	8"	1				10'-0"		
16 - GROUND STORAGE	TBD	TBD	1				10'-0"		
18 - VEHICLE STORAGE	"VEHICLE STORAGE"	12"	1				10'-0"		
19 - VEHICLE STORAGE	"VEHICLE STORAGE"	12"	1				10'-0"		
40 & 41 - CHILD DEVELOPMENT CENTER	"BUSINESS INNOVATION"	8"	1				TBD		
40 & 41 - CHILD DEVELOPMENT CENTER	"LITERACY INNOVATION"	8"	1				TBD		
40 & 41 - CHILD DEVELOPMENT CENTER	"STEM INNOVATION"	8"	1				TBD		

PORTERVILLE COLLEGE - CAMPUS SIGNAGE REPLACEMENT AND UPDATE



ADD-02A